




8211 Town Center Drive
Baltimore, Maryland 21236-5997
800.782.1500
www.willscot.com

12 x 60 STAFF QUARTERS

CANADA 4 PERSON VIP STAFF QUARTERS

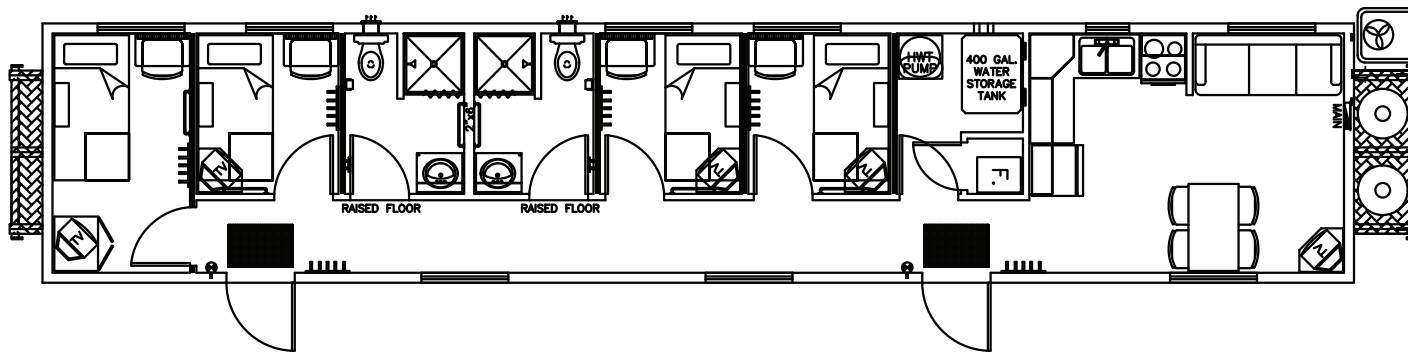

Additional floor plans available. Floor plans and specifications may vary from those shown, and are subject to in-stock availability.

SPECIFICATIONS

- 3 member 12" steel skid frames
- 2" x 6" exterior walls with R20 insulation
- 2-420 lb. LPG tanks
- Forced air furnaces and central airconditioning
- Power: 120/240 single phase
- Upgraded mattresses
- Upgraded finishing
- TV / DVD in every bedroom

THE USE OF THIS DRAWING FOR ANY MEANS OTHER THAN THAT INTENDED IS STRICTLY PROHIBITED WITHOUT PRIOR WRITTEN CONSENT OF AN AUTHORIZED WILLIAMS SCOTSMAN REPRESENTATIVE.